


AIRPORT AVE.



EXISTING PLAN

EXISTING SECTION

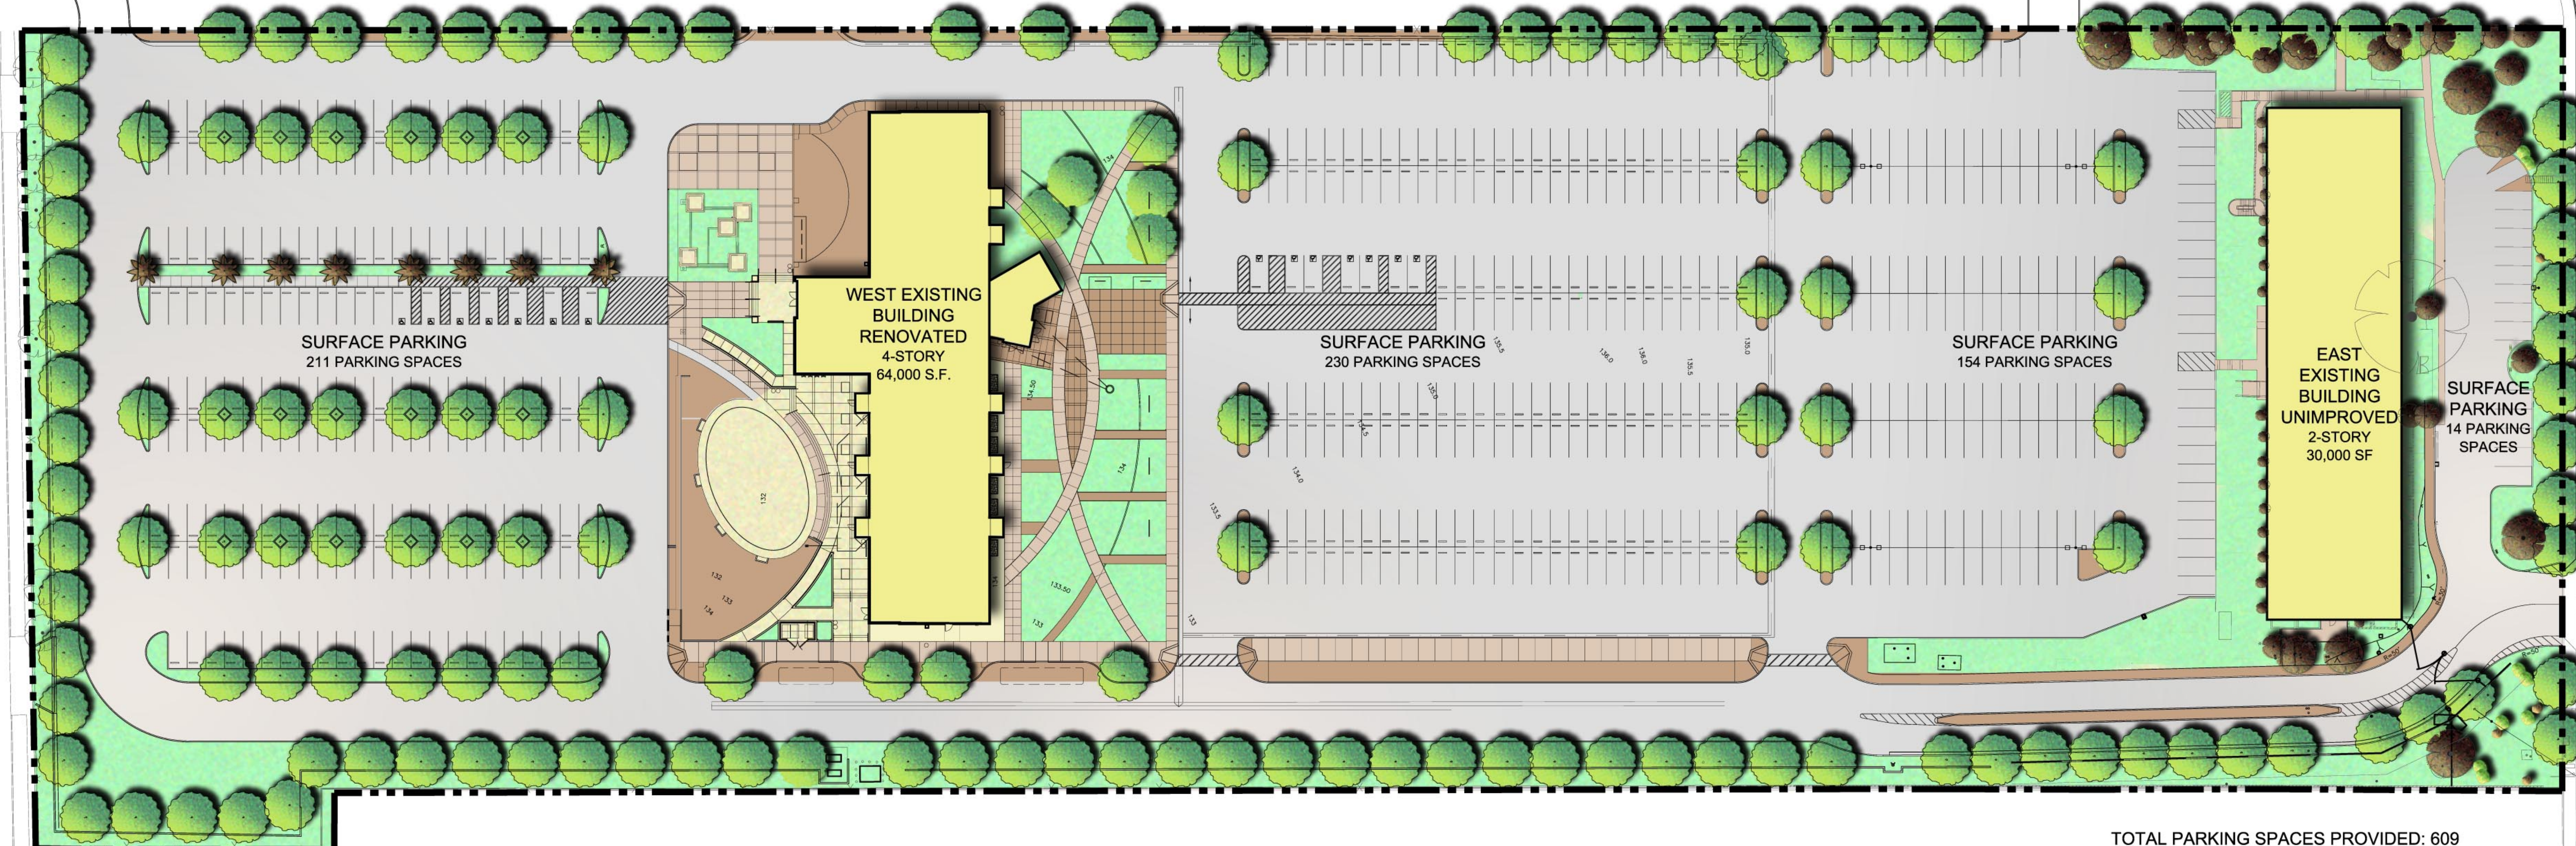


### INITIAL PHASE AIRPORT CAMPUS MASTERPLAN

#### SANTA MONICA AIRPORT CAMPUS IMPROVEMENT

SANTA MONICA COLLEGE / 3137 S. BUNDY DR, LOS ANGELES, CA

© WWCOT 2004 F:\projects\050002-00\o-sd\design\conceptual design\050428\SITE PLAN-FROM ELSYE.dwg

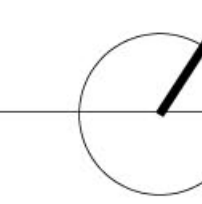

SCALE: 1/40" = 1'-0"




Job Number:050002.00

Date: 05-04-05

3130 Wilshire Blvd., 6th Floor Santa Monica, CA 90403-2349/ 310. 828.0040

A 1.1

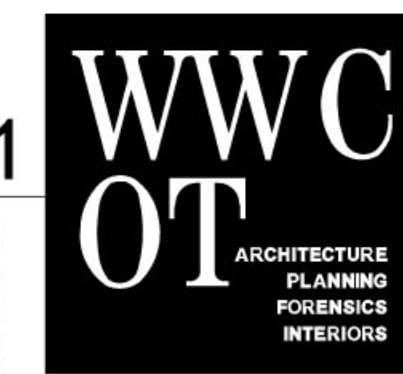

Widom Wein Cohen  
O'Leary Terasawa